


Project Permit Area & General Facilities

Total Participating Acreage:
appx. 2,500 acres

Acreage suitable for Solar Facilities:
1,100-1,200 acres

Area occupied by solar panels:
330 - 400 acres

Invenergy

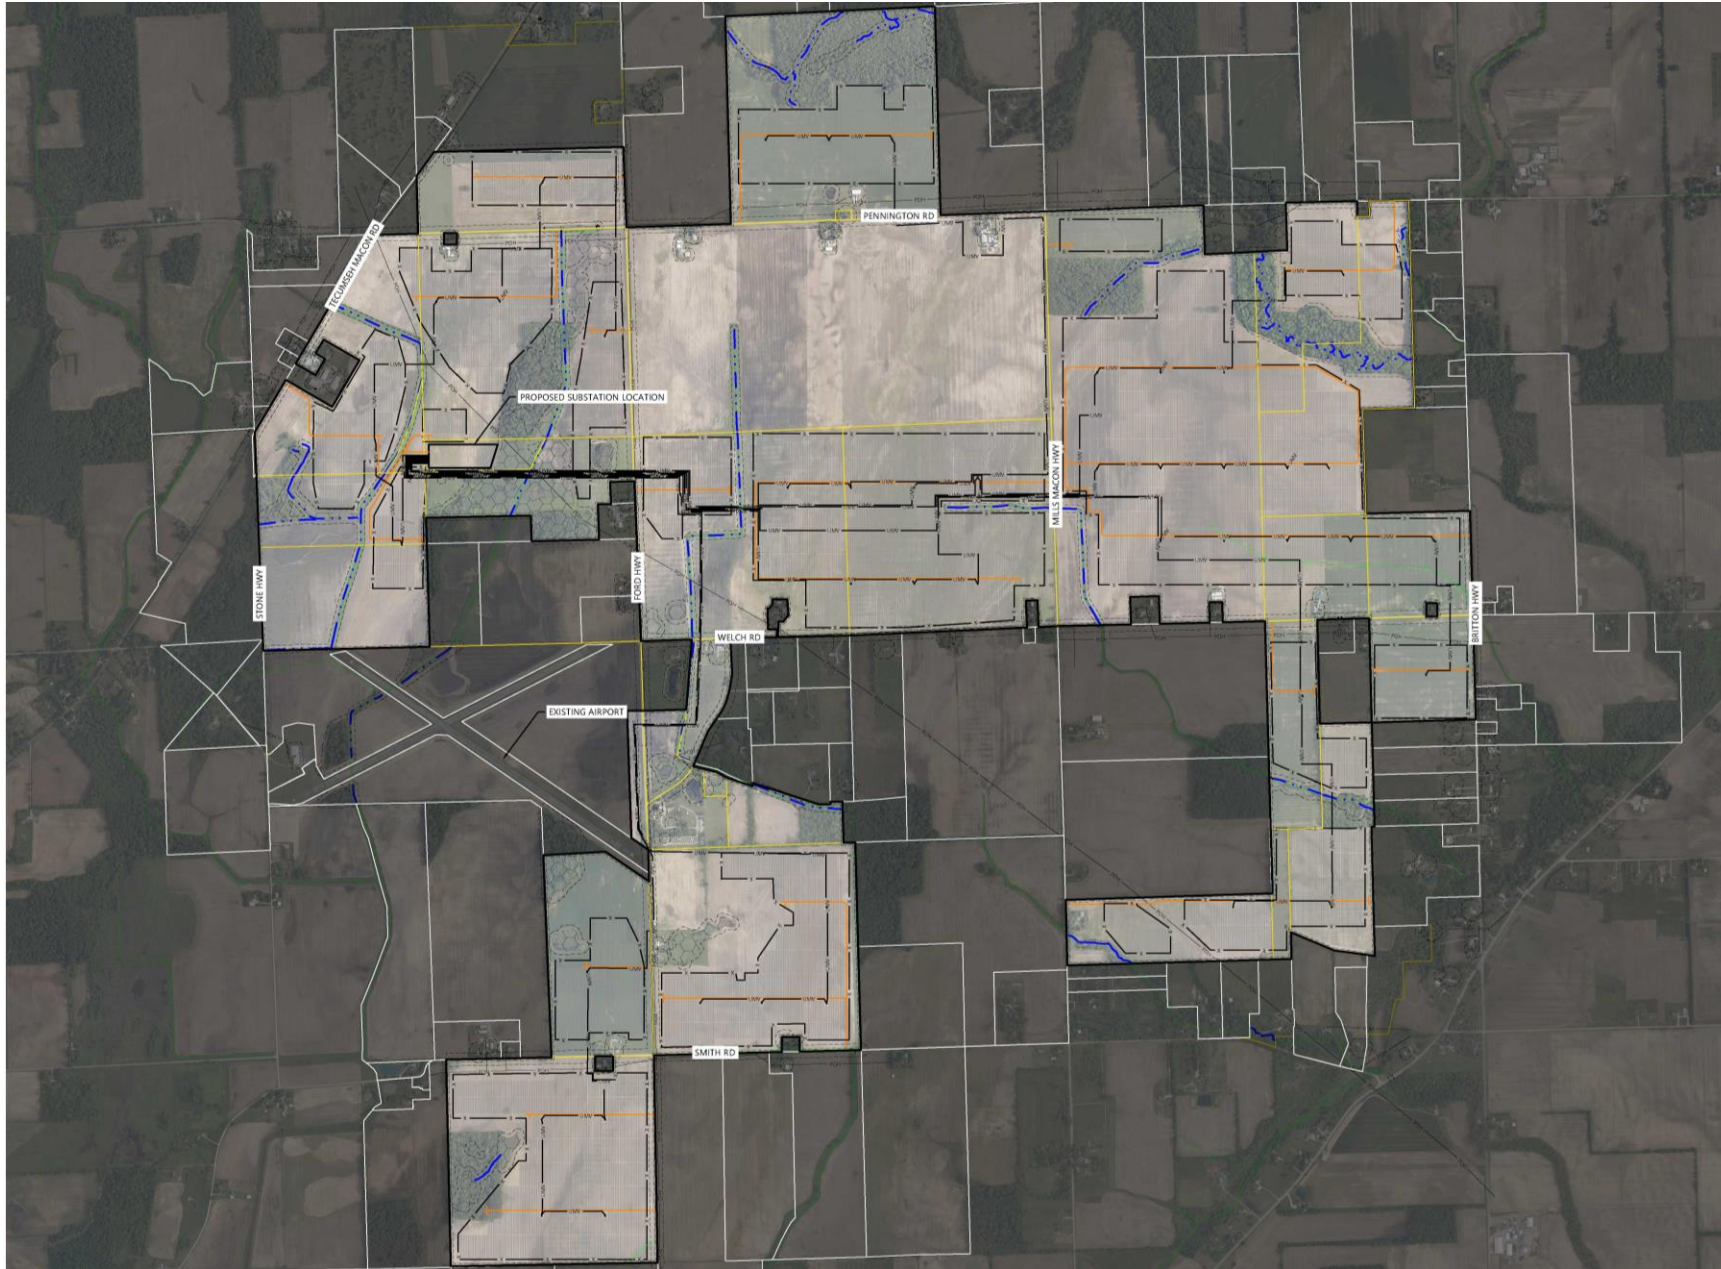

- LEGEND:**
- PROJECT BOUNDARY
 - PARTICIPATING PARCEL BOUNDARY
 - NON-PARTICIPATING PARCEL BOUNDARY
 - EX. DELINEATED STREAM CHANNEL
 - EX. DELINEATED WETLAND
 - PROPOSED SOLAR ARRAY
 - PROPOSED ACCESS ROAD
 - PROPOSED SECURITY FENCE
 - PROPOSED ELECTRICAL EQUIPMENT
 - NON-PARTICIPATING PROPERTY
 - EX. POWERLINE
 - EX. COUNTY DRAIN LINE
 - PROPOSED MODULE SETBACK
 - PROPOSED UNDERGROUND COLLECTION

REQUIRED MODULE SETBACKS	
SETBACK FROM	DISTANCE (FT)
Lot Lines	30
Public Road ROW	50
Existing Residences	100

